


# Ground Distribution Schematics (Cell 14: G420 and G450 (Utility w/ Liftgate))

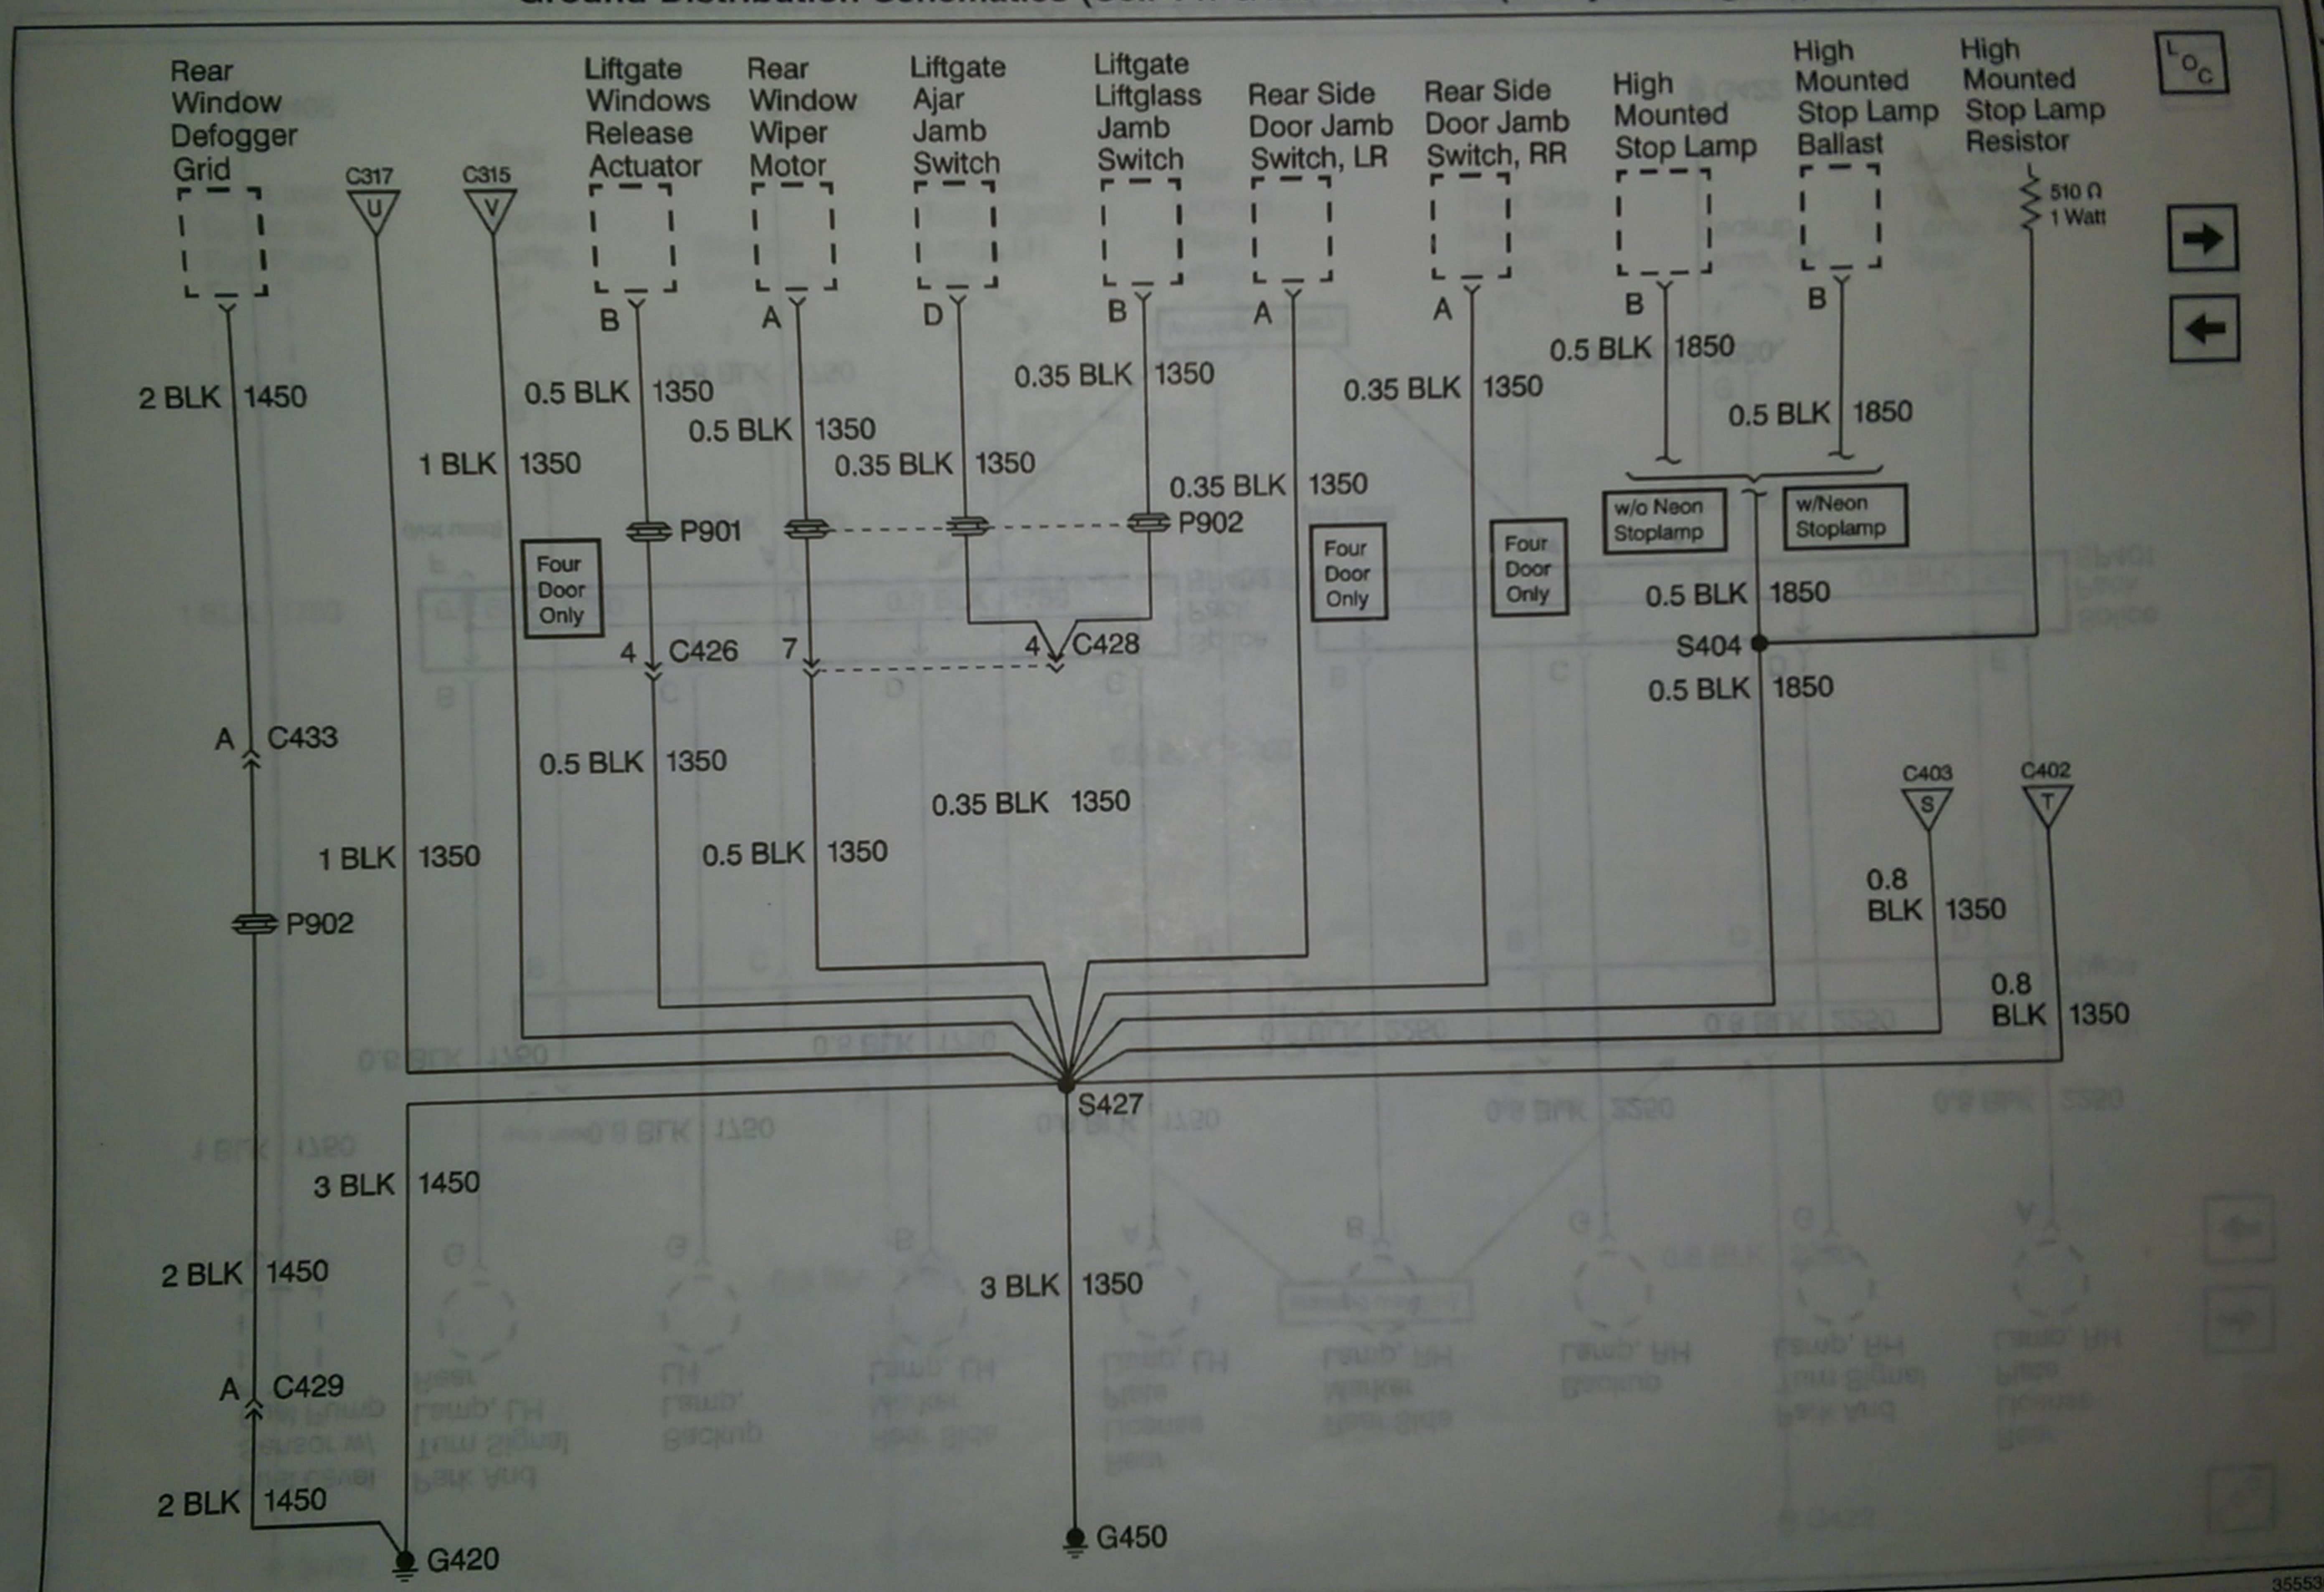

Body and Accessories

Wiring Systems 8-419

355536

**TAP/DRILL RECOMMENDATIONS**  
CLEVELAND  
GREENFIELD